


DRAWING NO. 97.123.2
 DRAWN BY: RRT
 11/17/98
 CHECKED BY:
 11/18/98
 APPROVED BY: *THH*

LEGEND



- APPROXIMATE PROPERTY BOUNDARY
- FORMER UST
- FENCE
- OE- OVERHEAD ELECTRIC
- UW- UNDERGROUND WATER
- UG- UNDERGROUND GAS
- US- UNDERGROUND PRIVATE SERVICE

LEGEND CONTINUED

- ⊙ TEST BORING
- ⊕ MONITORING WELL
- GEOPROBE BORING
- TANK REMOVAL SOIL SAMPLE
- (/) SOIL GRO/DRO CONCENTRATION IN ppm
- (NA) NOT ANALYZED
- (ND) NO DETECT

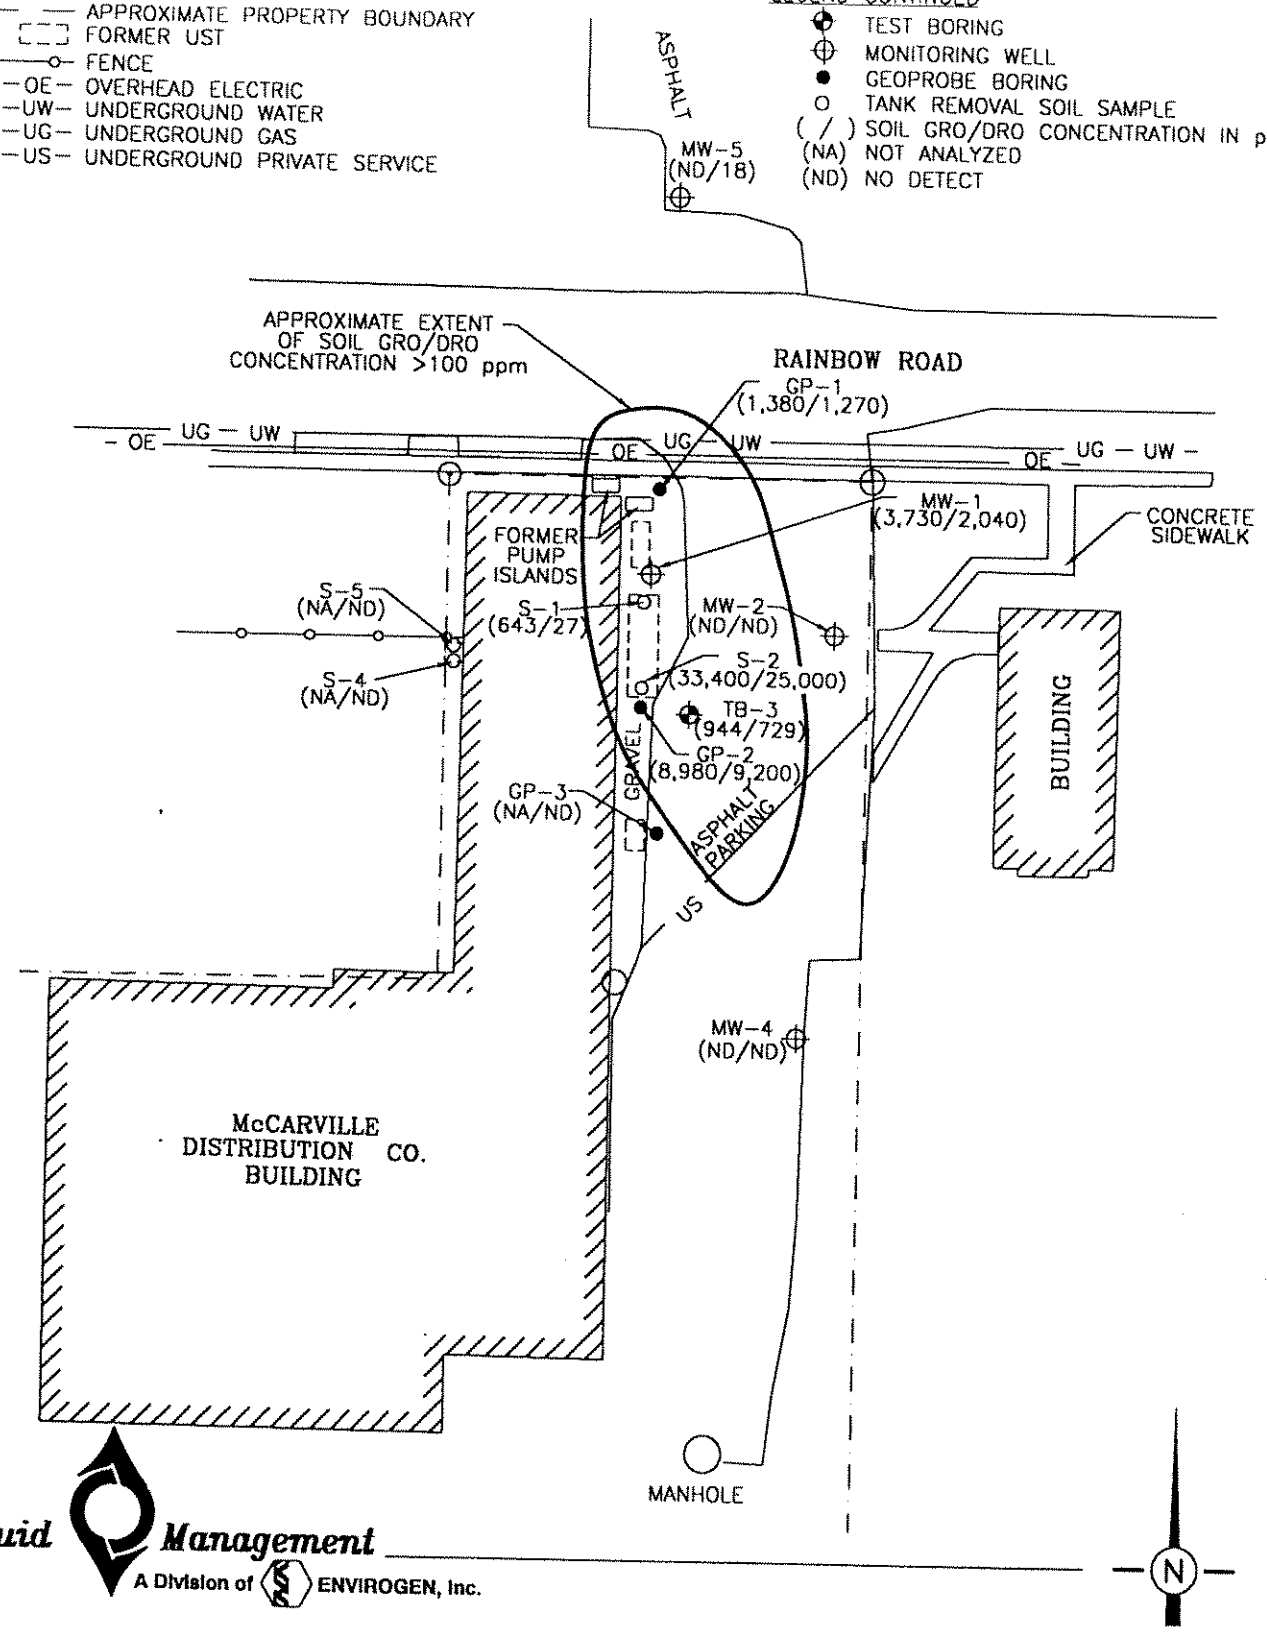

THE INTERPRETATIONS IN THIS FIGURE ARE BASED ON KNOWN POINTS IN TIME AND SPACE AND ARE INTEGRAL TO A WRITTEN REPORT AND SHOULD BE REVIEWED IN THAT CONTEXT.

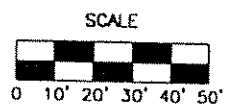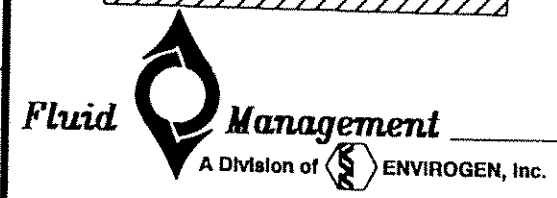

Soil GRO/DRO Concentrations
McCarville Distribution Co., Inc. Site
Spring Green, Wisconsin

FIGURE NO.
2